


SCREW PILE FOUNDATION

CABINS ARE OFTEN BUILT ON SCREW PILES
 THIS IS A TYPICAL PLAN FOR A PEMBINA CABIN
 SCREW PILE DESIGN IS SITE SPECIFIC AND DOES
 REQUIRE AN ENGINEER TO SIGN OFF ON THE DESIGN

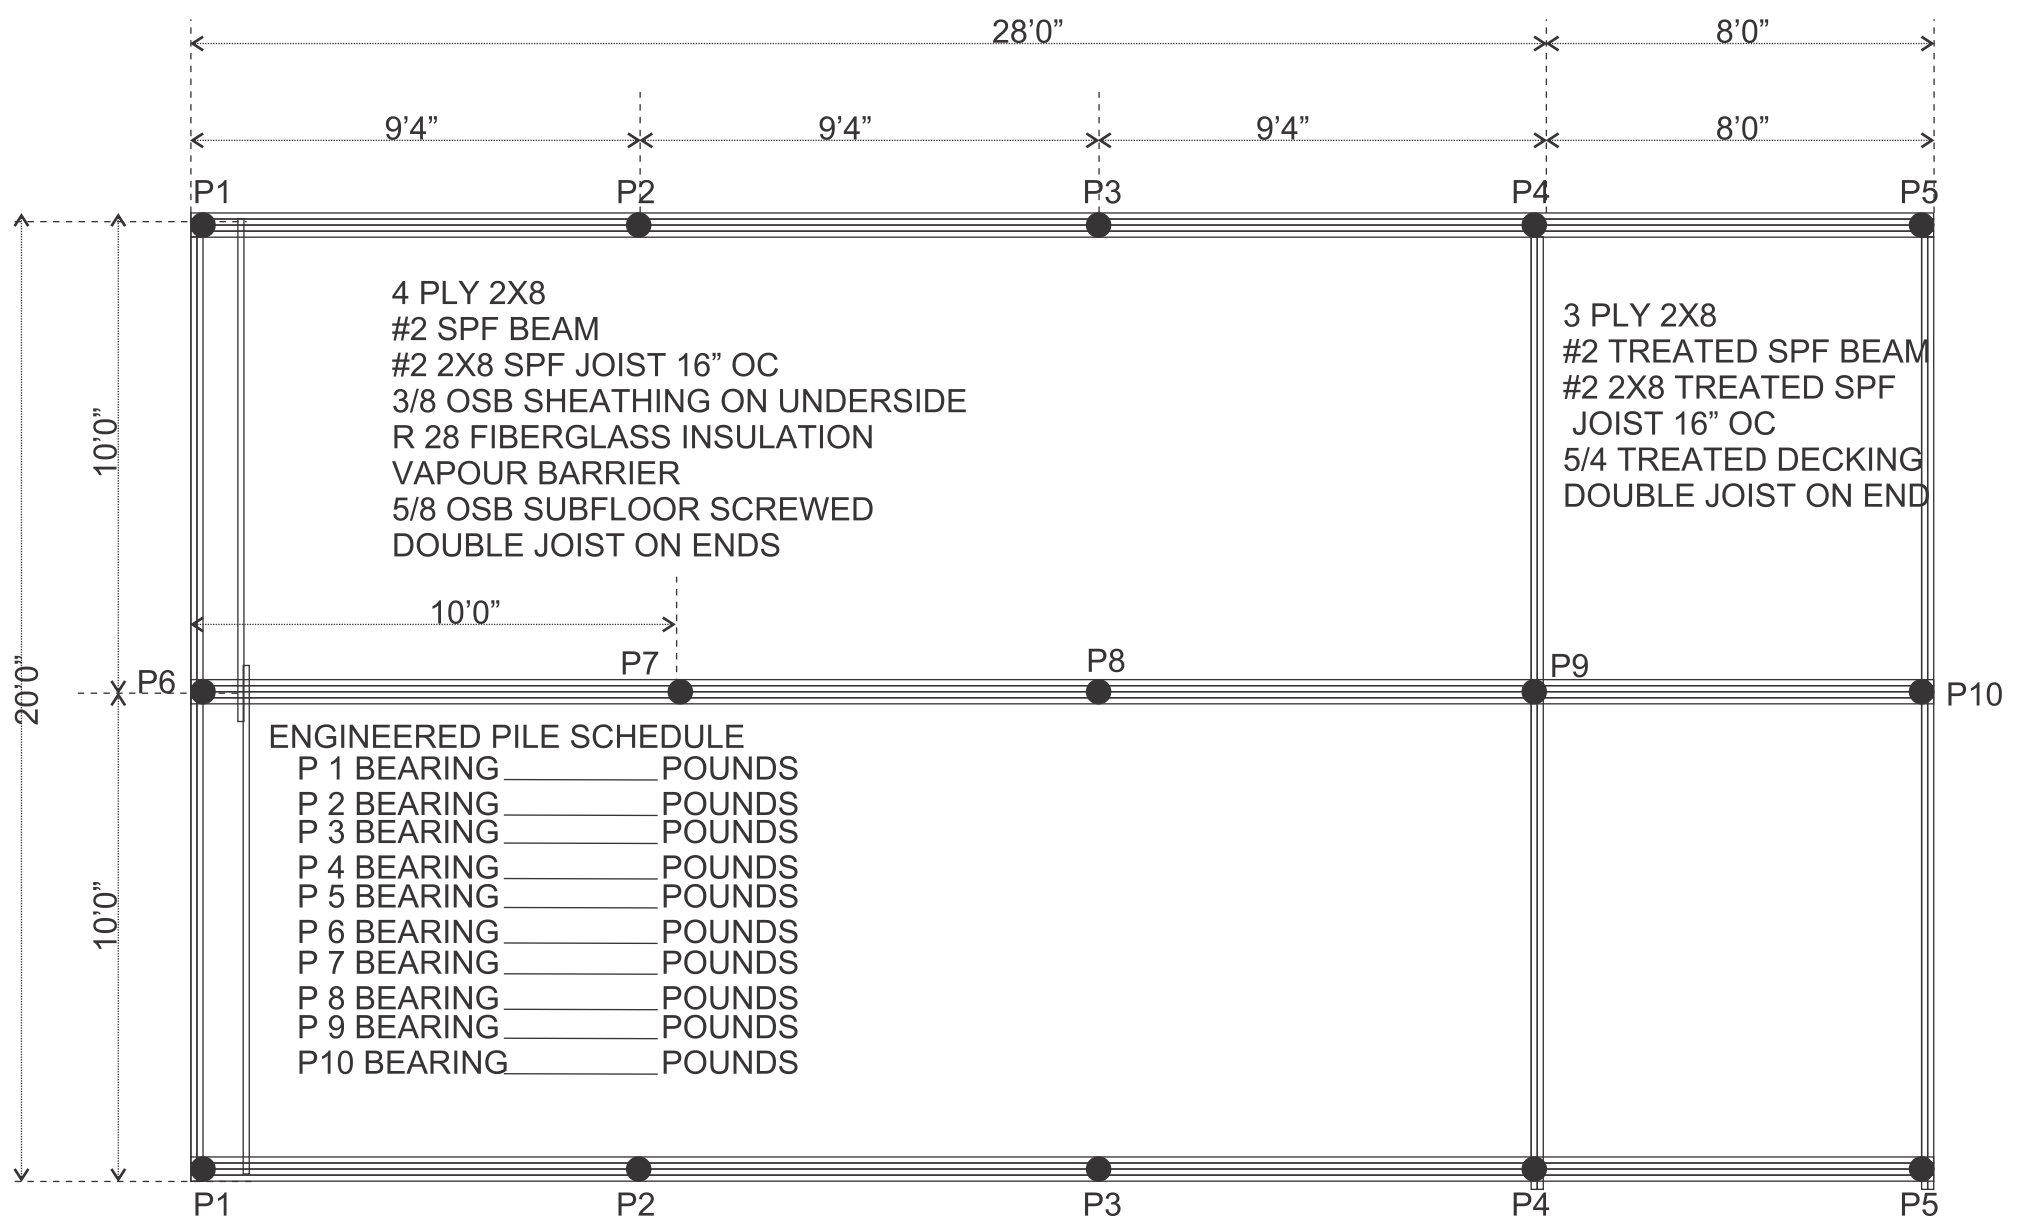

TYPICAL CROSS SECTION

